


界址点坐标					
序号	界址点号	X坐标	Y坐标	H高程	备注
1	K1	2494650.49	486830.32	-26.0	
2	K2	2494648.69	486839.82	-26.0	
3	K3	2494648.69	486839.82	134.0	
4	K4	2494650.49	486830.32	134.0	
5	K5	2494653.11	486827.88	-26.0	
6	K6	2494653.5	486841.25	-26.0	
7	K7	2494654.16	486851.26	-26.0	
8	K8	2494654.16	486851.26	4.0	
9	K9	2494674.35	486893.48	4.0	
10	K10	2494674.35	486893.48	134.0	
11	K11	2494690.27	486929.82	134.0	
12	K12	2494696.64	486945.22	134.0	
13	K13	2494705.48	486967.53	134.0	
14	K14	2494713.94	486989.99	134.0	
15	K15	2494722.64	486992.03	134.0	
16	K16	2494730.3	486993.82	134.0	
17	K17	2494817.46	486912.78	134.0	
18	K18	2494868.42	486865.4	134.0	
19	K19	2494872.29	486832.86	134.0	
20	K20	2494861.73	486809.1	134.0	

注：界址点数量太多，本页无法完全显示，详见宗地界址信息表。


宗地电子图二维码

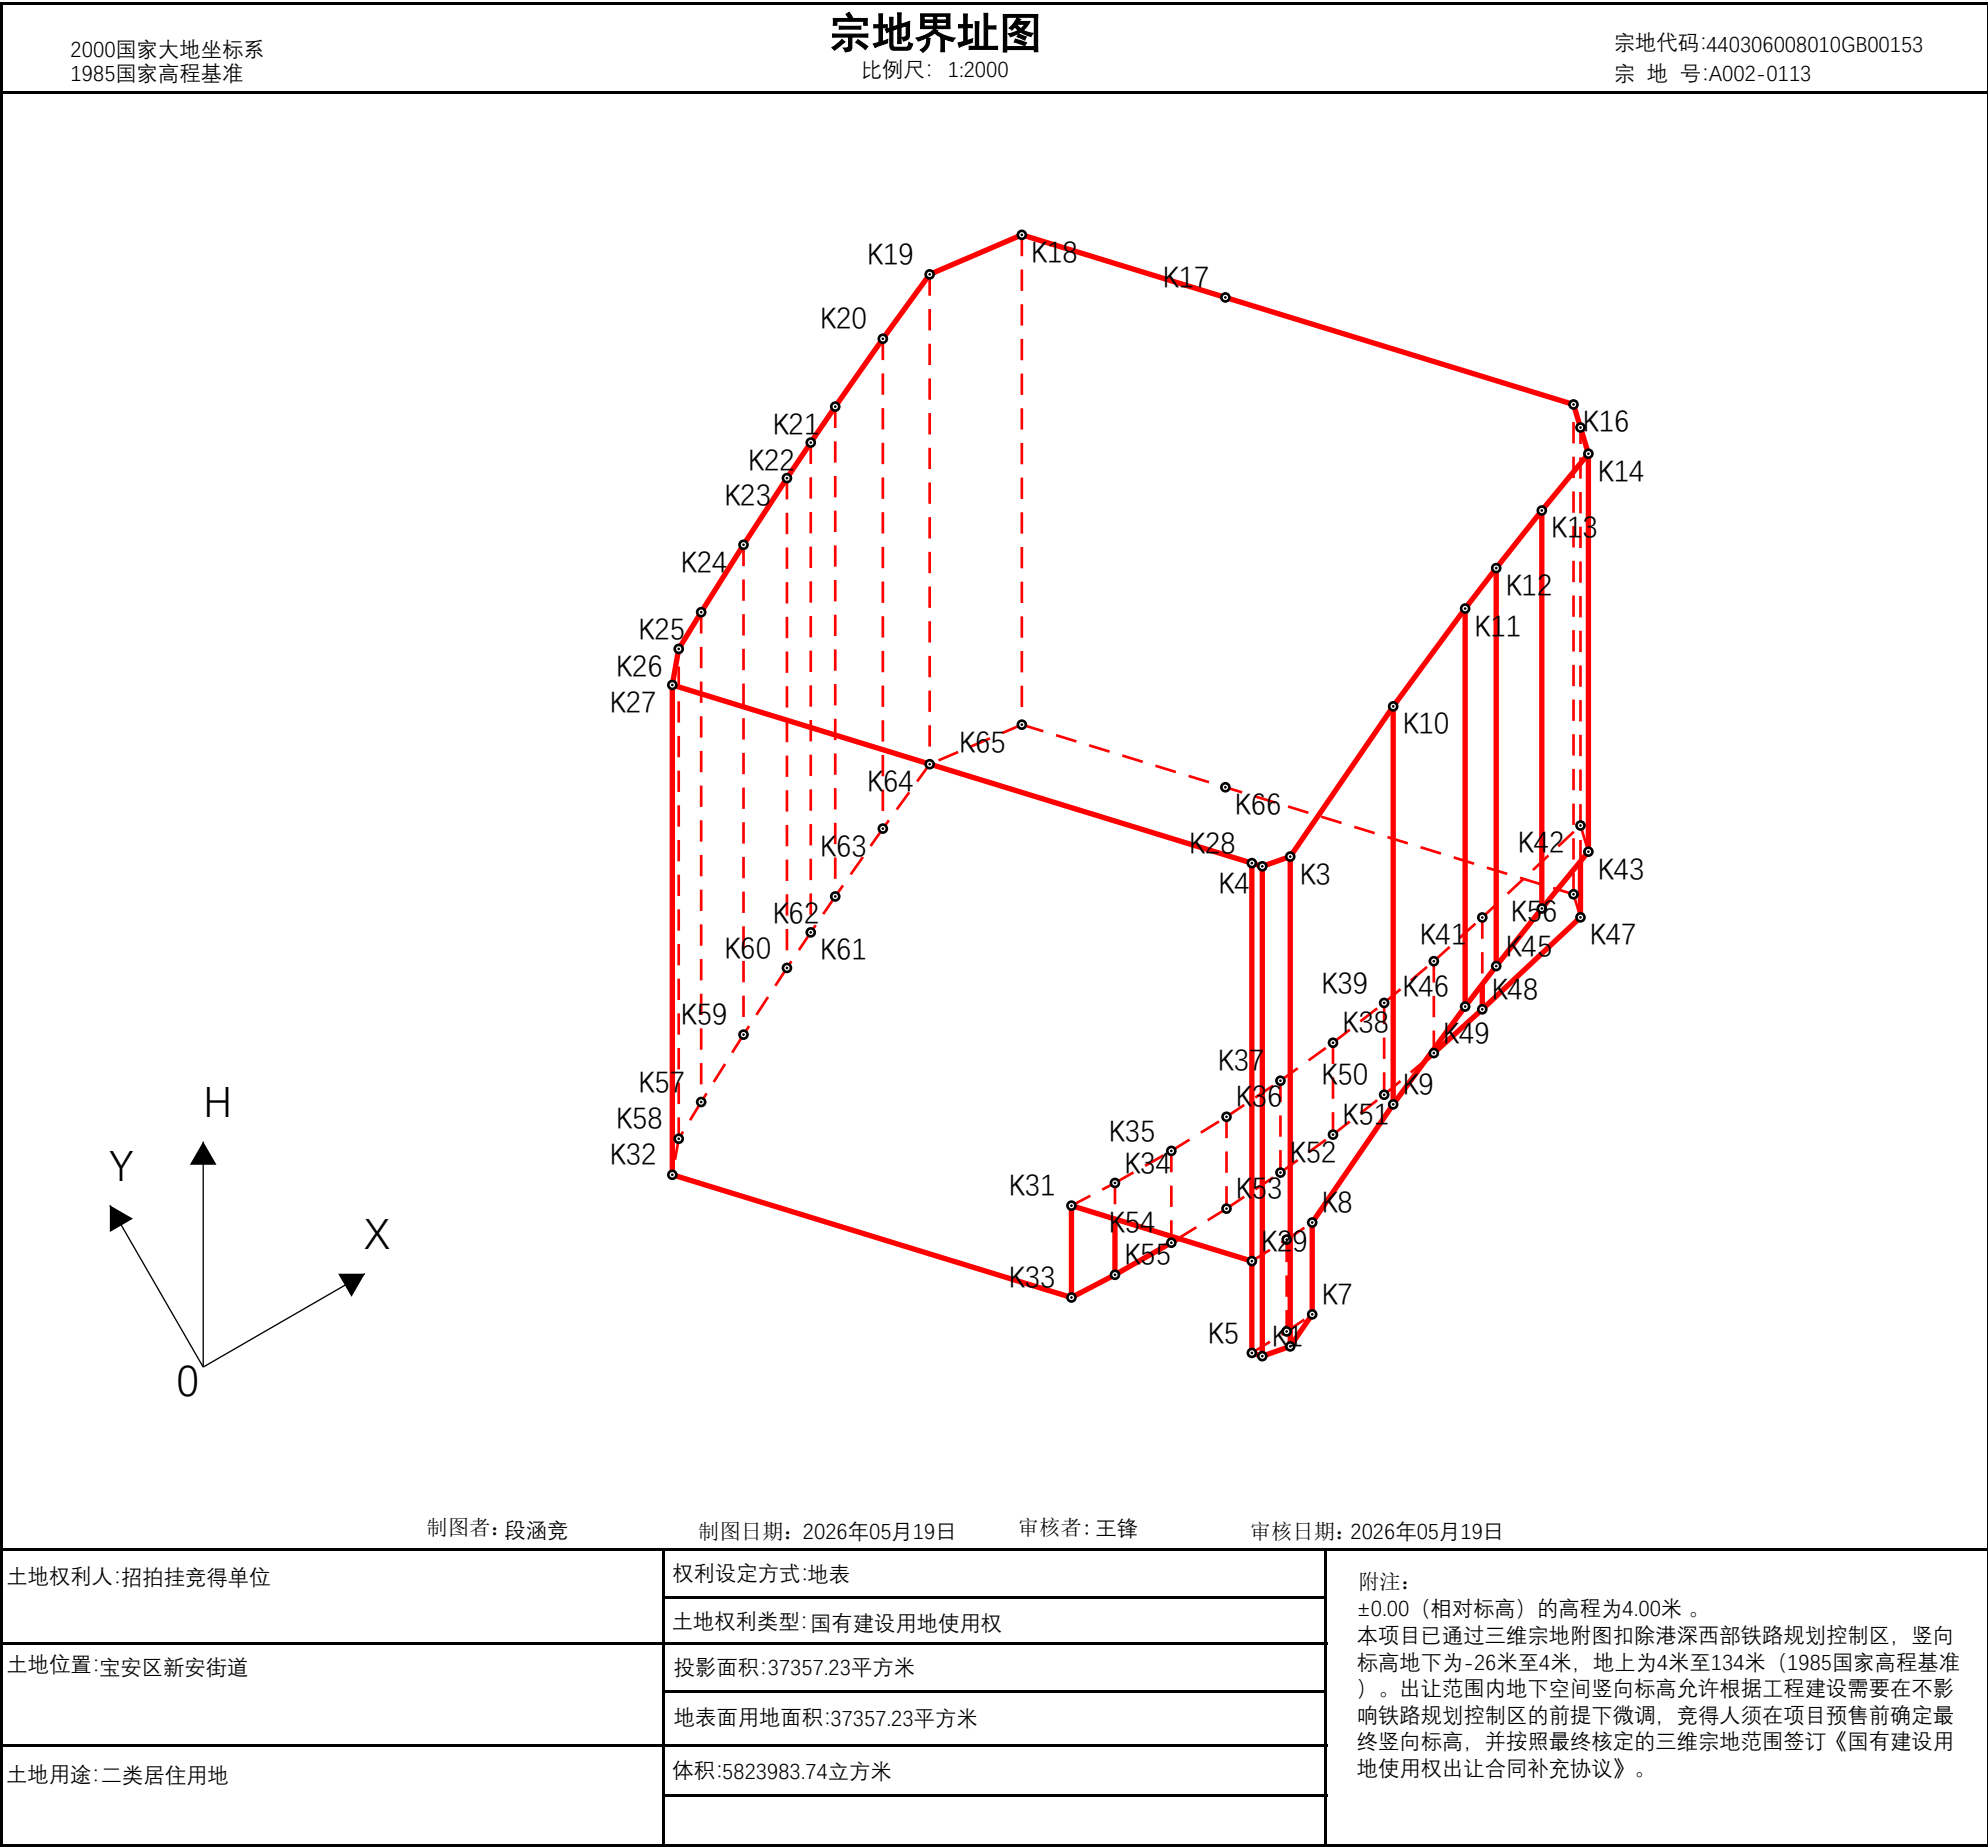

地表位置关系图

2000国家大地坐标系
1985国家高程基准

宗地代码:440306008010GB00153
宗地号:A002-0113

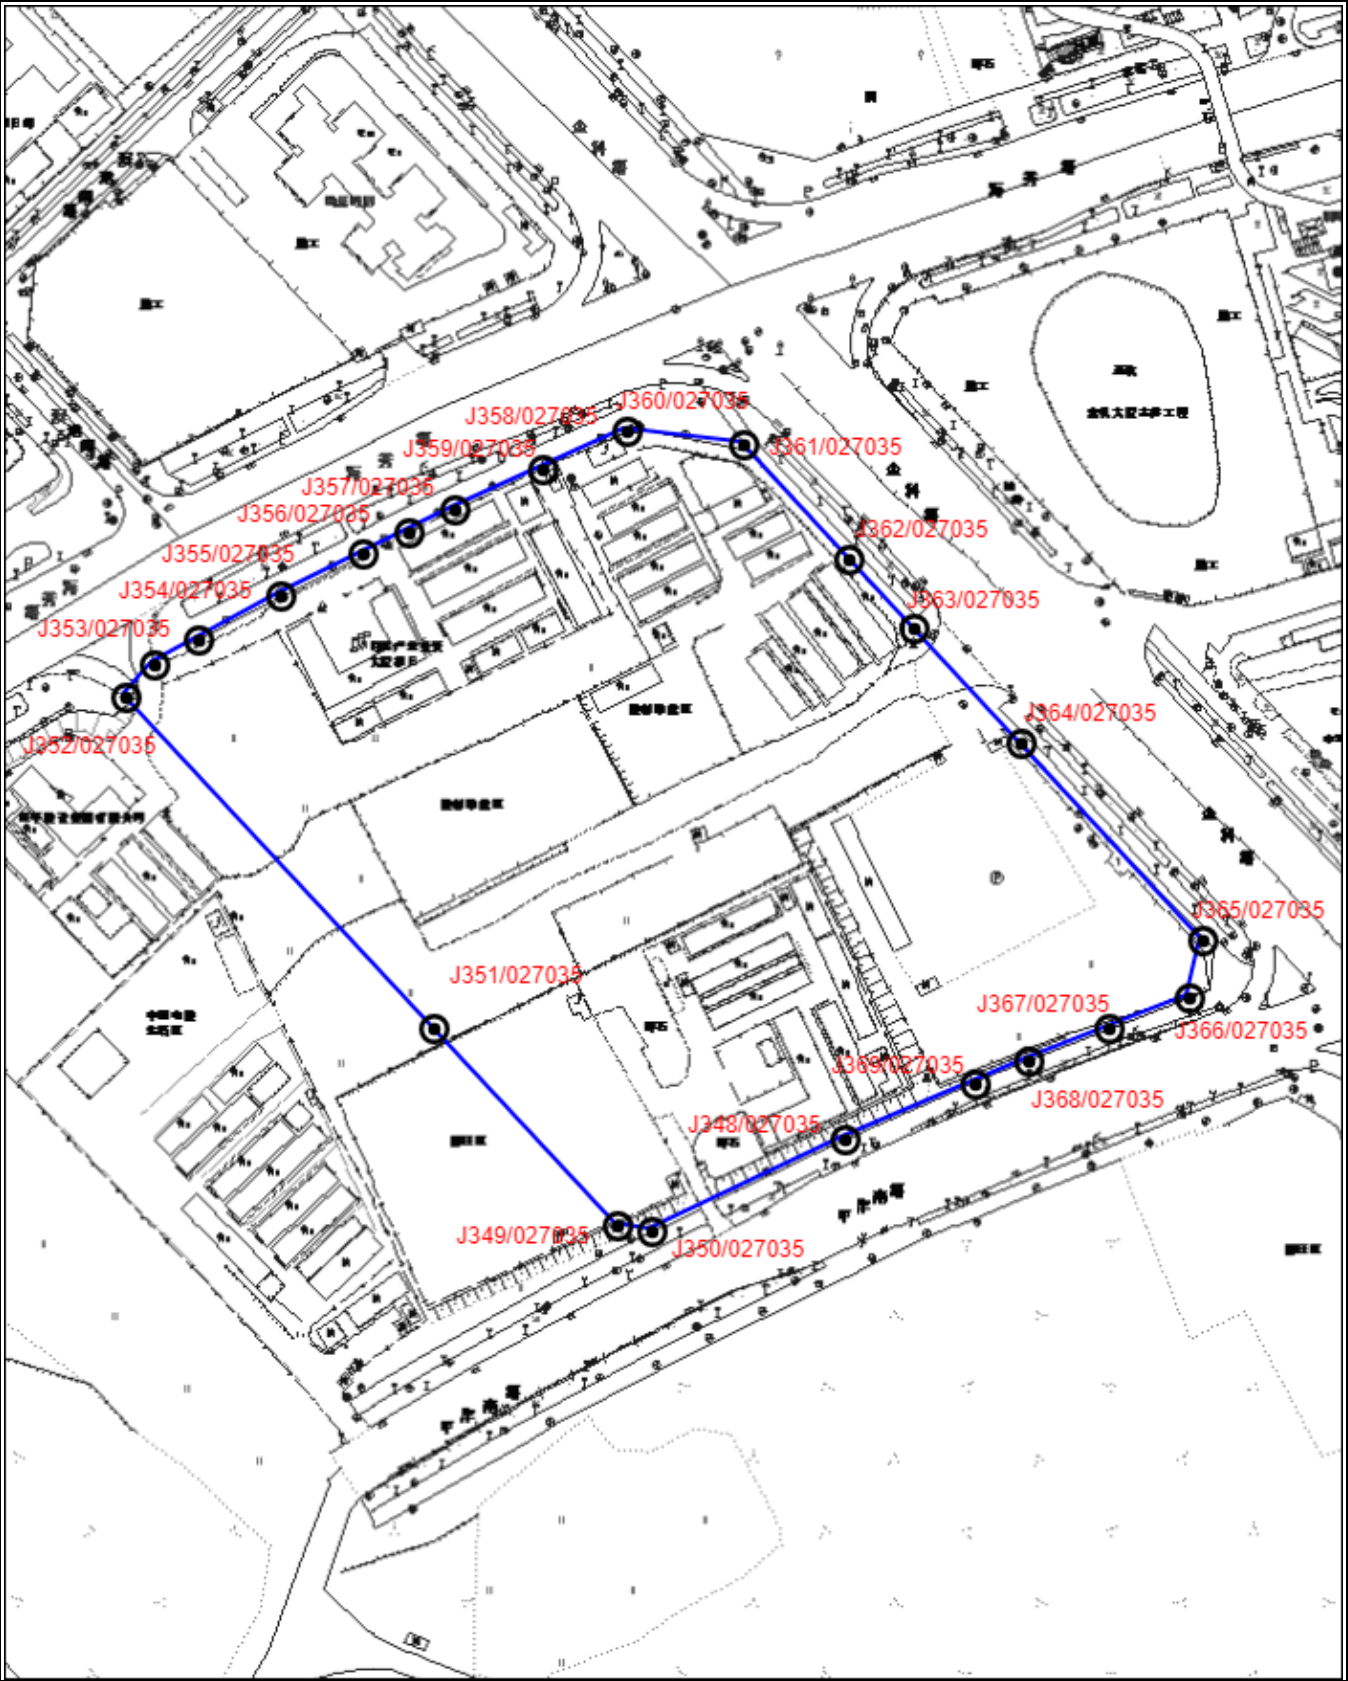


权利设定方式: 地表	宗地投影面积:37357.23平方米
宗地是否与地表接触:是	地表面用地面积: 37357.23平方米
投影面与地表面用地范围是否一致:是	±0.00(相对标高)的高程:4米

制图单位：深圳市规划和自然资源局调查测绘中心

地表位置关系图

2000国家大地坐标系
1985国家高程基准

宗地代码:440306008010GB00153
宗 地 号:A002-0113

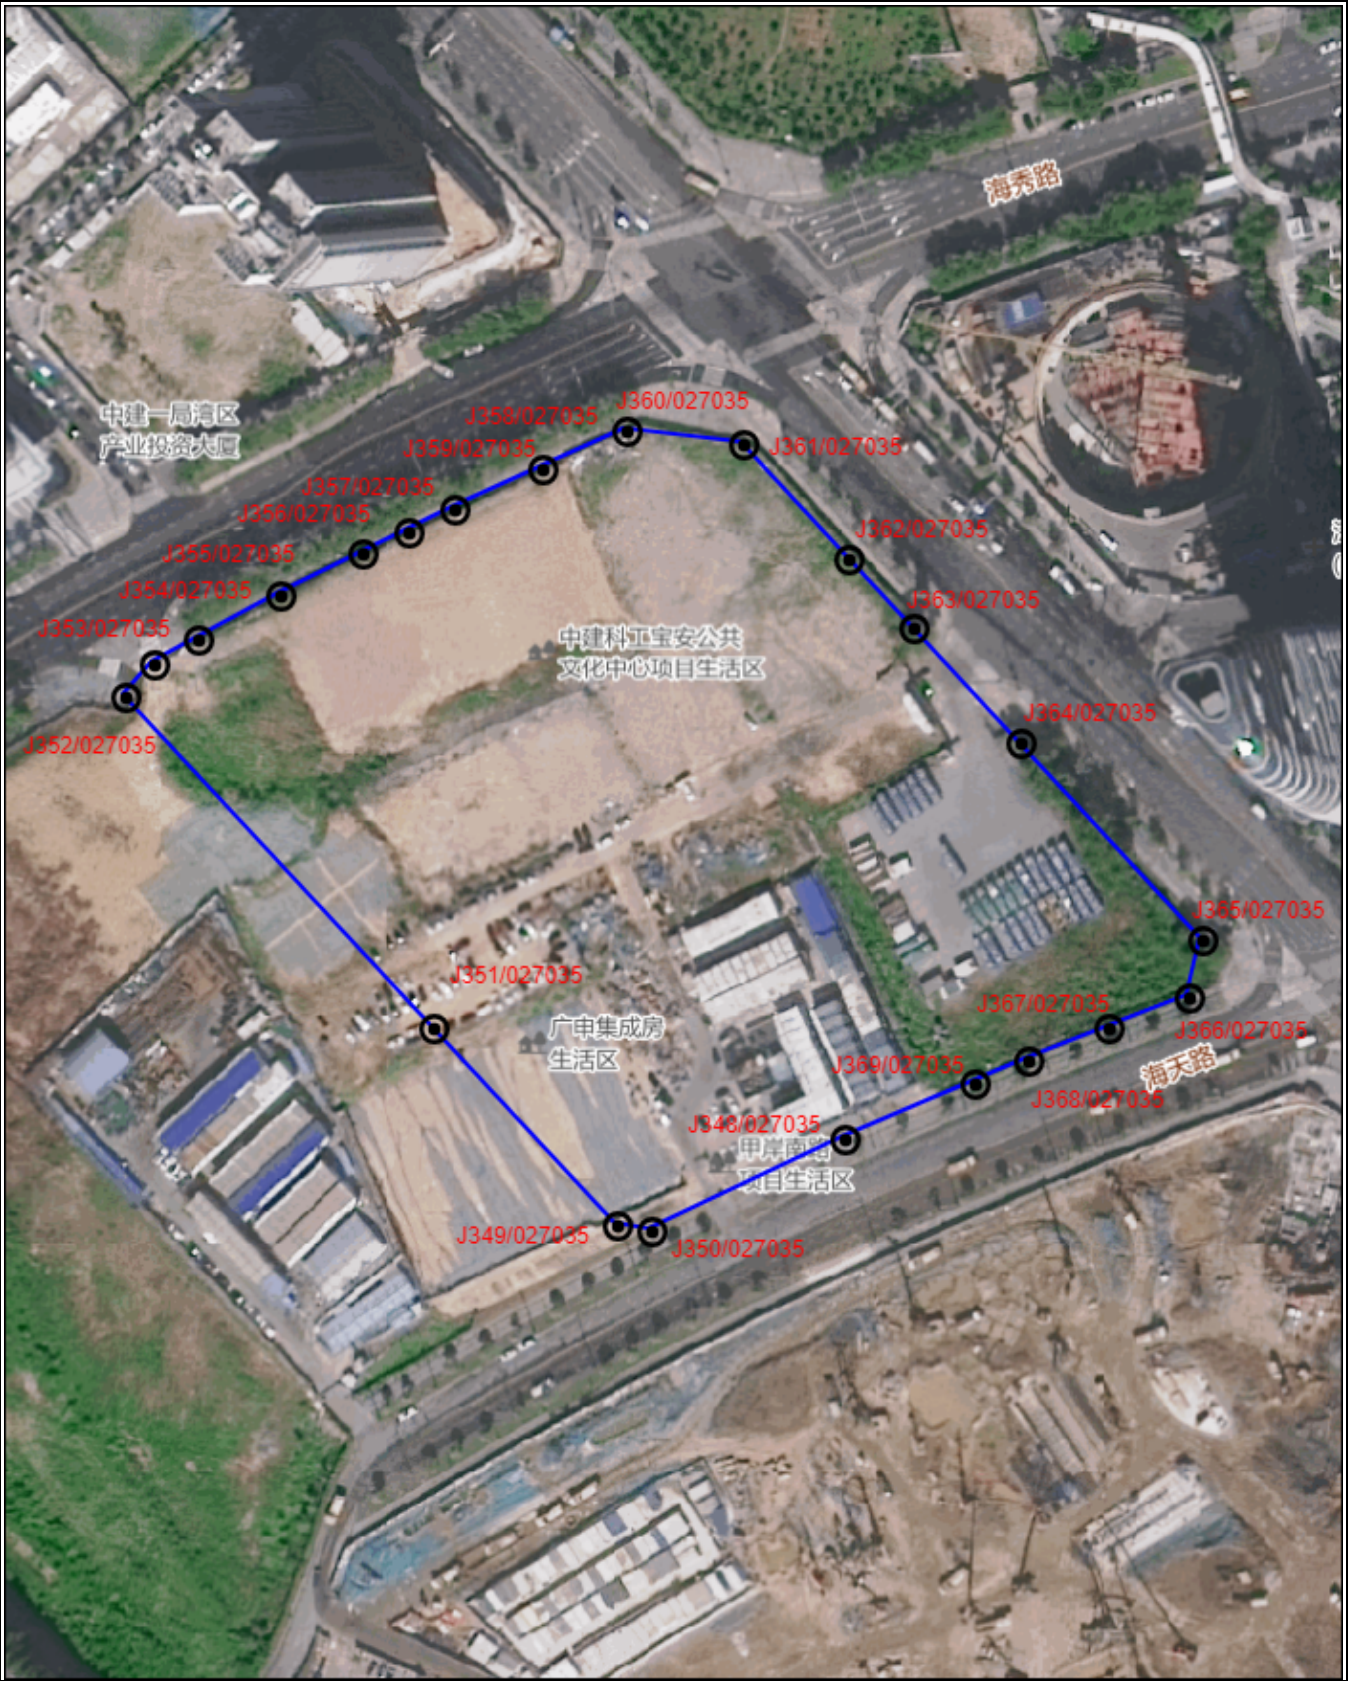

权利设定方式: 地表	宗地投影面积: 37357.23平方米
宗地是否与地表接触: 是	地表面用地面积: 37357.23平方米
投影面与地表面用地范围是否一致: 是	±0.00(相对标高)的高程: 4米

制图单位: 深圳市规划和自然资源局调查测绘中心

测图日期 2025年01月01日


1:2000

制图日期: 年 月 日

空间位置关系图

2000国家大地坐标系
1985国家高程基准

宗地代码:440306008010GB00153
宗 地 号:A002-0113

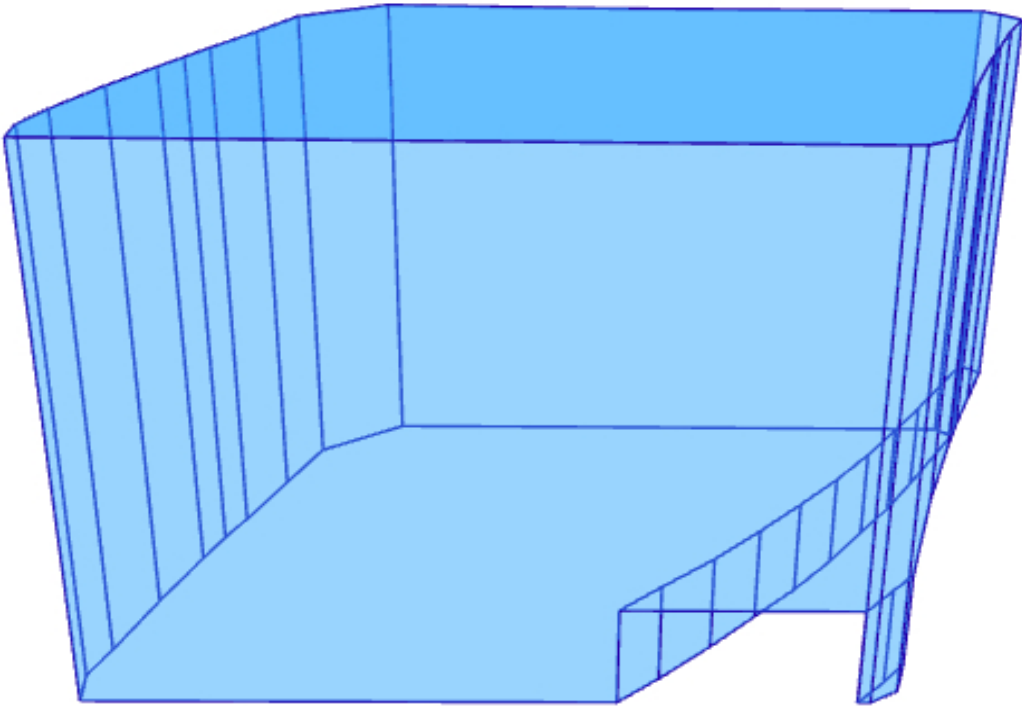

制图单位：深圳市规划和自然资源局调查测绘中心

制图日期： 年 月 日

三维宗地界址信息

宗地代码：440306008010GB00153

宗地号：A002-0113

第1页，共4页

界址面描述					
界址面	界址点、界址线				备注
序号	序号	界址点号	界址点标注	界址边长	
1	1	K1		9.67	
	2	K2		160	
	3	K3		9.67	
	4	K4		160	
2	1	K2		9.67	
	2	K1		3.58	
	3	K5		13.38	
	4	K6		10.03	
	5	K7		12.68	
3	1	K2		12.68	
	2	K7		30	
	3	K8		46.8	
	4	K9		130	
	5	K10		59.48	
	6	K3		160	
4	1	K4		9.67	
	2	K3		59.48	
	3	K10		39.67	
	4	K11		16.67	
	5	K12		24	
	6	K13		24	
	7	K14		8.94	
	8	K15		7.87	
	9	K16		119.01	
	10	K17		69.58	
	11	K18		32.77	
	12	K19		26	
	13	K20		27.09	

界址面描述					
界址面	界址点、界址线				备注
序号	序号	界址点号	界址点标注	界址边长	
4	14	K21		14.21	
	15	K22		13.97	
	16	K23		26	
	17	K24		26	
	18	K25		14.06	
	19	K26		11.96	
	20	K27		198.11	
	21	K28		3.58	
5	1	K5		3.58	
	2	K1		160	
	3	K4		3.58	
	4	K28		130	
	5	K29		30	
6	1	K8		30	
	2	K7		10.03	
	3	K6		30	
	4	K30		10.03	
7	1	K30		30	
	2	K6		13.38	
	3	K5		30	
	4	K29		13.38	
8	1	K31		61.67	
	2	K29		130	
	3	K28		198.11	
	4	K27		160	
	5	K32		136.44	
	6	K33		30	

三维宗地界址信息

宗地代码：440306008010GB00153

宗地号：A002-0113

第2页，共4页

界址面描述					
界址面	界址点、界址线				备注
序号	序号	界址点号	界址点标注	界址边长	
9	1	K30		13.38	
	2	K29		61.67	
	3	K31		16.03	
	4	K34		21.19	
	5	K35		21.19	
	6	K36		21.2	
	7	K37		21.19	
	8	K38		21.18	
	9	K39		21.19	
	10	K40		21.33	
	11	K41		43.96	
	12	K42		8.94	
	13	K43		24	
	14	K44		24	
	15	K45		16.67	
	16	K46		39.67	
	17	K9		46.8	
	18	K8		10.03	
10	1	K9		39.67	
	2	K46		130	
	3	K11		39.67	
	4	K10		130	
11	1	K46		16.67	
	2	K45		130	
	3	K12		16.67	
	4	K11		130	
12	1	K45		24	
	2	K44		130	

界址面描述					
界址面	界址点、界址线				备注
序号	序号	界址点号	界址点标注	界址边长	
12	3	K13		24	
	4	K12		130	
13	1	K44		24	
	2	K43		130	
	3	K14		24	
	4	K13		130	
14	1	K43		8.94	
	2	K42		130	
	3	K15		8.94	
	4	K14		130	
15	1	K47		30	
	2	K42		43.96	
	3	K41		30	
	4	K48		43.96	
16	1	K48		30	
	2	K41		21.33	
	3	K40		30	
	4	K49		21.33	
17	1	K49		30	
	2	K40		21.19	
	3	K39		30	
	4	K50		21.19	
18	1	K50		30	
	2	K39		21.18	
	3	K38		30	
	4	K51		21.18	

三维宗地界址信息

宗地代码：440306008010GB00153

宗地号：A002-0113

第3页，共4页

界址面描述					
界址面	界址点、界址线				备注
序号	序号	界址点号	界址点标注	界址边长	
19	1	K51		30	
	2	K38		21.19	
	3	K37		30	
	4	K52		21.19	
20	1	K52		30	
	2	K37		21.2	
	3	K36		30	
	4	K53		21.2	
21	1	K53		30	
	2	K36		21.19	
	3	K35		30	
	4	K54		21.19	
22	1	K54		30	
	2	K35		21.19	
	3	K34		30	
	4	K55		21.19	
23	1	K55		30	
	2	K34		16.03	
	3	K31		30	
	4	K33		16.03	
24	1	K47		7.87	
	2	K56		160	
	3	K16		7.87	
	4	K15		130	
	5	K42		30	
25	1	K57		14.06	
	2	K58		160	

界址面描述					
界址面	界址点、界址线				备注
序号	序号	界址点号	界址点标注	界址边长	
25	3	K26		14.06	
	4	K25		160	
26	1	K59		26	
	2	K57		160	
	3	K25		26	
	4	K24		160	
27	1	K60		26	
	2	K59		160	
	3	K24		26	
	4	K23		160	
28	1	K61		13.97	
	2	K60		160	
	3	K23		13.97	
	4	K22		160	
29	1	K62		14.21	
	2	K61		160	
	3	K22		14.21	
	4	K21		160	
30	1	K63		27.09	
	2	K62		160	
	3	K21		27.09	
	4	K20		160	
31	1	K64		26	
	2	K63		160	
	3	K20		26	
	4	K19		160	

三维宗地界址信息

宗地代码：440306008010GB00153

宗地号：A002-0113

第4页，共4页

界址面描述					
界址面	界址点、界址线				备注
序号	序号	界址点号	界址点标注	界址边长	
32	1	K65		32.77	
	2	K64		160	
	3	K19		32.77	
	4	K18		160	
33	1	K66		69.58	
	2	K65		160	
	3	K18		69.58	
	4	K17		119.01	
	5	K16		160	
	6	K56		119.01	
34	1	K58		11.96	
	2	K32		160	
	3	K27		11.96	
	4	K26		160	
35	1	K58		14.06	
	2	K57		26	
	3	K59		26	
	4	K60		13.97	
	5	K61		14.21	
	6	K62		27.09	
	7	K63		26	
	8	K64		32.77	
	9	K65		69.58	
	10	K66		119.01	
	11	K56		7.87	
	12	K47		43.96	
	13	K48		21.33	
	14	K49		21.19	

界址面描述					
界址面	界址点、界址线				备注
序号	序号	界址点号	界址点标注	界址边长	
35	15	K50		21.18	
	16	K51			
	17	K52		21.19	
	18	K53		21.2	
	19	K54		21.19	
	20	K55		21.19	
	21	K33		16.03	
	22	K32		136.44	
				11.96	

三维宗地界址信息

宗地代码: 440306008010GB00153

宗地号: A002-0113

第1页, 共2页

界址点坐标					
序号	界址点号	X坐标	Y坐标	H高程	备注
1	K1	2494650.49	486830.32	-26	
2	K2	2494648.69	486839.82	-26	
3	K3	2494648.69	486839.82	134	
4	K4	2494650.49	486830.32	134	
5	K5	2494653.11	486827.88	-26	
6	K6	2494653.5	486841.25	-26	
7	K7	2494654.16	486851.26	-26	
8	K8	2494654.16	486851.26	4	
9	K9	2494674.35	486893.48	4	
10	K10	2494674.35	486893.48	134	
11	K11	2494690.27	486929.82	134	
12	K12	2494696.64	486945.22	134	
13	K13	2494705.48	486967.53	134	
14	K14	2494713.94	486989.99	134	
15	K15	2494722.64	486992.03	134	
16	K16	2494730.3	486993.82	134	
17	K17	2494817.46	486912.78	134	
18	K18	2494868.42	486865.4	134	
19	K19	2494872.29	486832.86	134	
20	K20	2494861.73	486809.1	134	
21	K21	2494850.31	486784.54	134	
22	K22	2494844.14	486771.74	134	
23	K23	2494837.98	486759.2	134	
24	K24	2494826.21	486736.02	134	
25	K25	2494814.06	486713.03	134	
26	K26	2494807.34	486700.68	134	
27	K27	2494798.19	486692.98	134	
28	K28	2494653.11	486827.88	134	
29	K29	2494653.11	486827.88	4	
30	K30	2494653.5	486841.25	4	

界址点坐标					
序号	界址点号	X坐标	Y坐标	H高程	备注
31	K31	2494698.27	486785.89	4	
32	K32	2494798.19	486692.98	-26	
33	K33	2494698.27	486785.89	-26	
34	K34	2494697.58	486801.91	4	
35	K35	2494697.44	486823.1	4	
36	K36	2494698.07	486844.28	4	
37	K37	2494699.46	486865.43	4	
38	K38	2494701.61	486886.51	4	
39	K39	2494704.53	486907.49	4	
40	K40	2494708.21	486928.36	4	
41	K41	2494712.67	486949.22	4	
42	K42	2494722.64	486992.03	4	
43	K43	2494713.94	486989.99	4	
44	K44	2494705.48	486967.53	4	
45	K45	2494696.64	486945.22	4	
46	K46	2494690.27	486929.82	4	
47	K47	2494722.64	486992.03	-26	
48	K48	2494712.67	486949.22	-26	
49	K49	2494708.21	486928.36	-26	
50	K50	2494704.53	486907.49	-26	
51	K51	2494701.61	486886.51	-26	
52	K52	2494699.46	486865.43	-26	
53	K53	2494698.07	486844.28	-26	
54	K54	2494697.44	486823.1	-26	
55	K55	2494697.58	486801.91	-26	
56	K56	2494730.3	486993.82	-26	
57	K57	2494814.06	486713.03	-26	
58	K58	2494807.34	486700.68	-26	
59	K59	2494826.21	486736.02	-26	
60	K60	2494837.98	486759.2	-26	

三维宗地界址信息

宗地代码: 440306008010GB00153

宗地号: A002-0113

第2页, 共2页

[illegible][illegible]